


DETAIL A
BOX CULVERT >25' & ≤30'

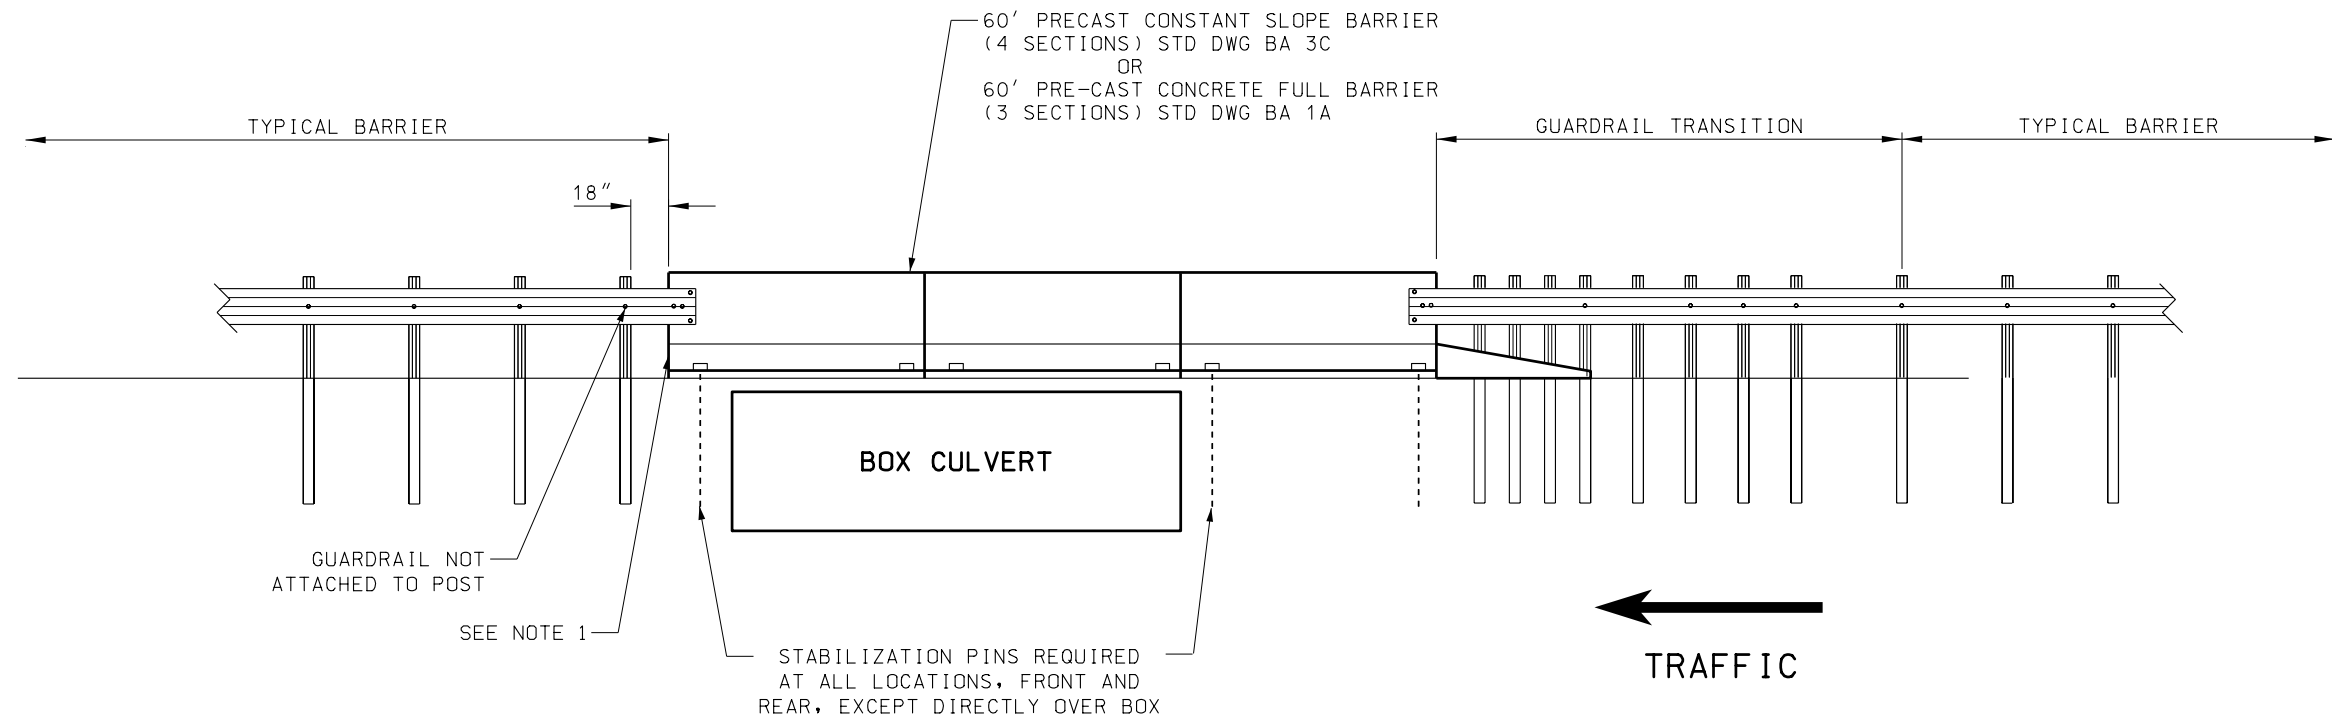

DETAIL B
BOX CULVERT >30'

NOTE:

1. INSTALL W-BEAM TRANSITION WHEN TRAFFIC FROM THE OPPOSITE APPROACH IS WITHIN 1.2 TIMES CLEAR ZONE REQUIREMENT.

REVISIONS			
1	11/30/06	G.S.	ADDED NOTE 1.

UTAH DEPARTMENT OF TRANSPORTATION
STANDARD DRAWINGS FOR ROAD AND BRIDGE CONSTRUCTION

RECOMMENDED FOR APPROVAL
SALESMAN
NOV. 30, 2006
DATE
CHAIRMAN STANDARDS COMMITTEE
APPROVED
NOV. 30, 2006
DATE
DEPUTY DIRECTOR

W-BEAM GUARDRAIL
WITH PRECAST BARRIER
FOR SPAN > 25'

STANDARD DRAWING TITLE

STD DWG
BA 4P